

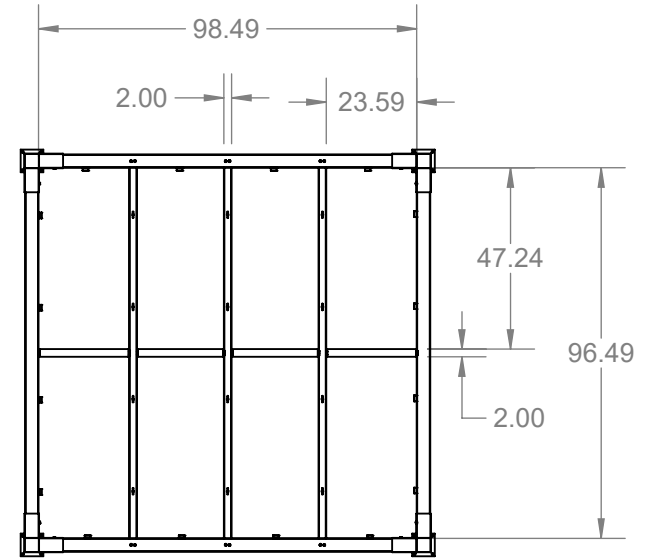
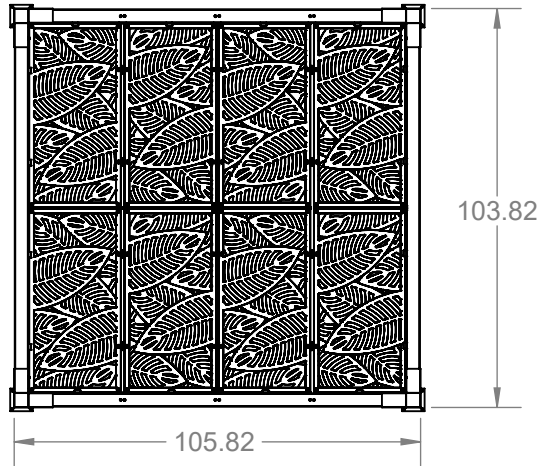


PERGOLA DETAILS

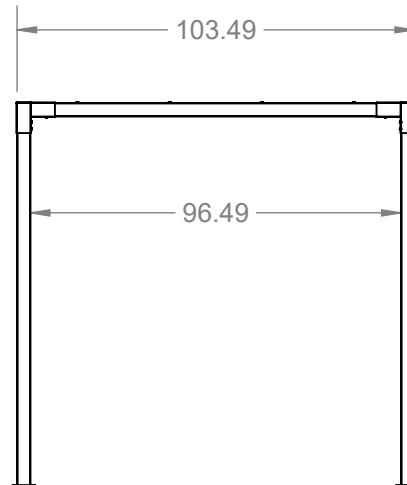


ROOF DETAILS

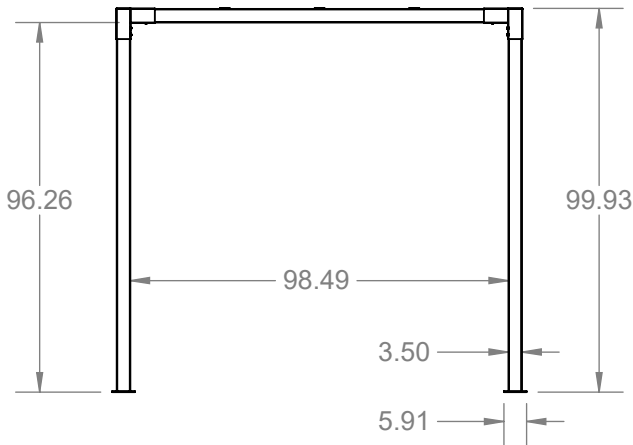


THE INFORMATION CONTAINED IN THIS DRAWING IS PROTECTED BY COPYRIGHT AND PATENT LAWS OF THE UNITED STATES AND OTHER COUNTRIES. ANY REPRODUCTION IN PART OR AS A WHOLE WITHOUT WRITTEN PERMISSION IS PROHIBITED.

Barrette OUTDOOR LIVING		
DRAWN: EP	DATE: 02/08/2023	APPROVED:
DESCRIPTION: PERGOLA DETAILS		
SHEET 1 OF 4	REVISION	PART NUMBER
SCALE 1:50	0	N/A
WEIGHT: 162.63		


PERGOLA PROFILES

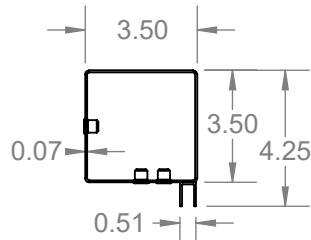


ROOF BEAM

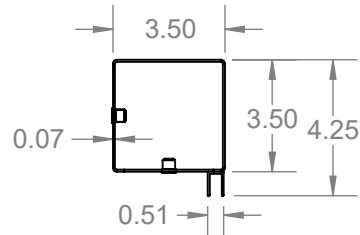


ROOF BEAM W/
JOIST CUTOUTS

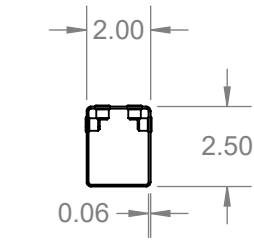

ROOF JOIST

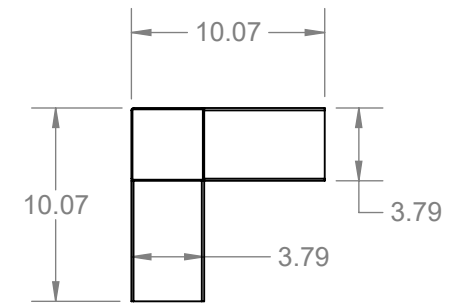



CORNER BRACE

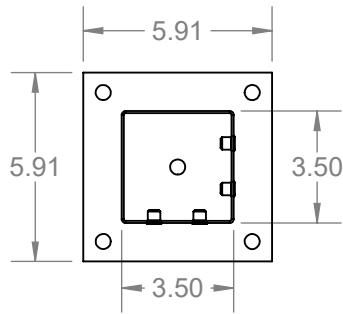

POST



DSP MID SUPPORT

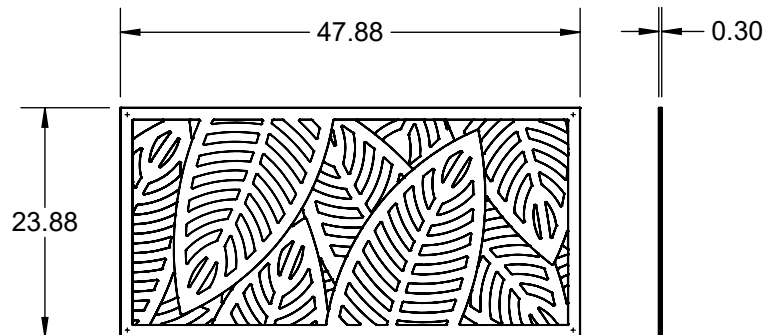
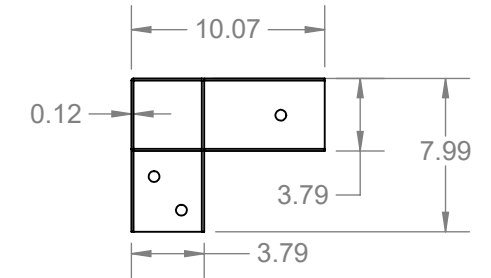


DSP BOARD







THE INFORMATION CONTAINED IN THIS DRAWING IS PROTECTED BY COPYRIGHT AND PATENT LAWS OF THE UNITED STATES AND OTHER COUNTRIES. ANY REPRODUCTION IN PART OR AS A WHOLE WITHOUT WRITTEN PERMISSION IS PROHIBITED.

Barrette OUTDOOR LIVING		
DRAWN: EP	DATE: 02/08/2023	APPROVED:
DESCRIPTION: PERGOLA PROFILES		
SHEET 2 OF 4	REVISION	PART NUMBER
SCALE 1:20	0	N/A
WEIGHT: 8.36		

PERGOLA WALL DETAILS

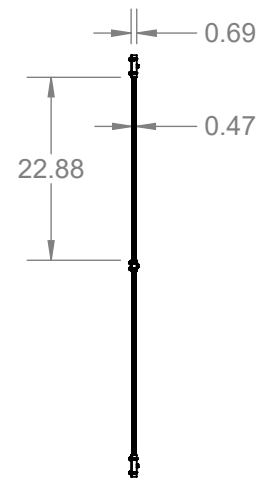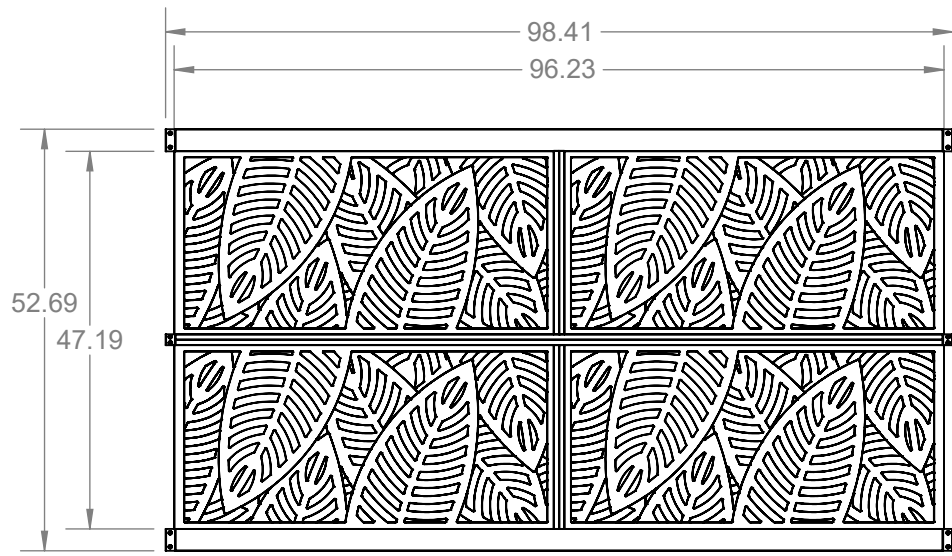

PERGOLA WALL PROFILES

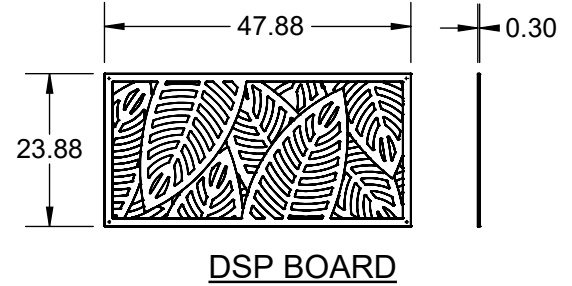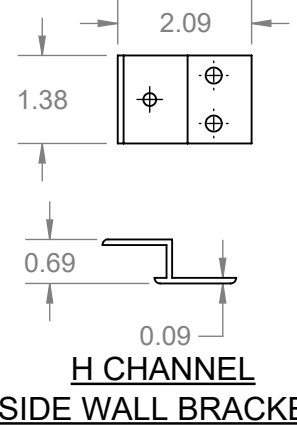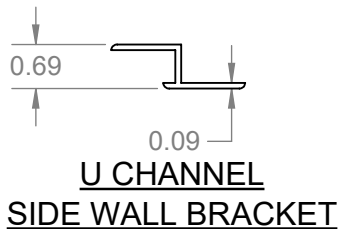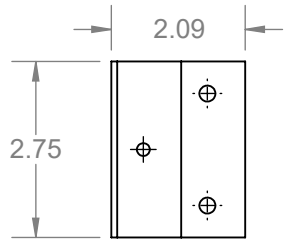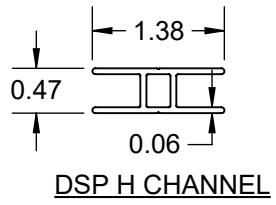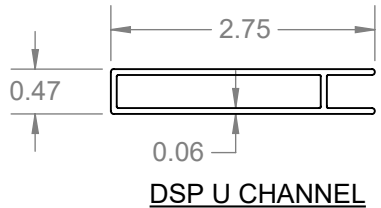


THE INFORMATION CONTAINED IN THIS DRAWING IS PROTECTED BY COPYRIGHT AND PATENT LAWS OF THE UNITED STATES AND OTHER COUNTRIES. ANY REPRODUCTION IN PART OR AS A WHOLE WITHOUT WRITTEN PERMISSION IS PROHIBITED.


Barrette OUTDOOR LIVING		
DRAWN: EP	DATE: 02/08/2023	APPROVED:
DESCRIPTION: PERGOLA WALL DETAILS		
SHEET 3 OF 4	REVISION	PART NUMBER
SCALE 1:24		N/A
WEIGHT: 36.81		

PERGOLA POST AND SURFACE MOUNT DETAILS


NOTE: IMAGES ONLY REFERENCE 2" AND 2.5" POSTS.

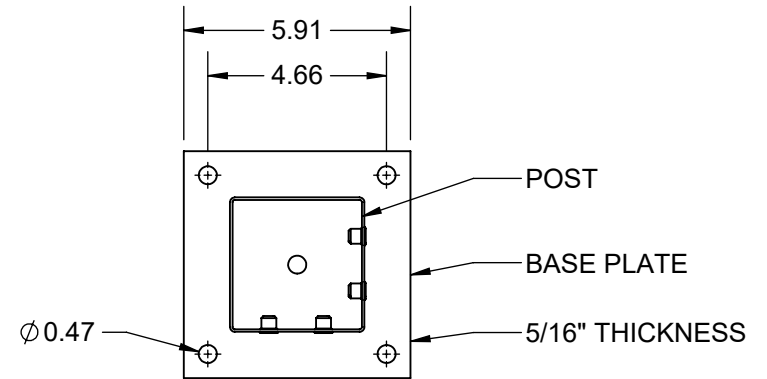

POST BASE CONNECTION INTO CONCRETE WITH WEDGE ANCHORS

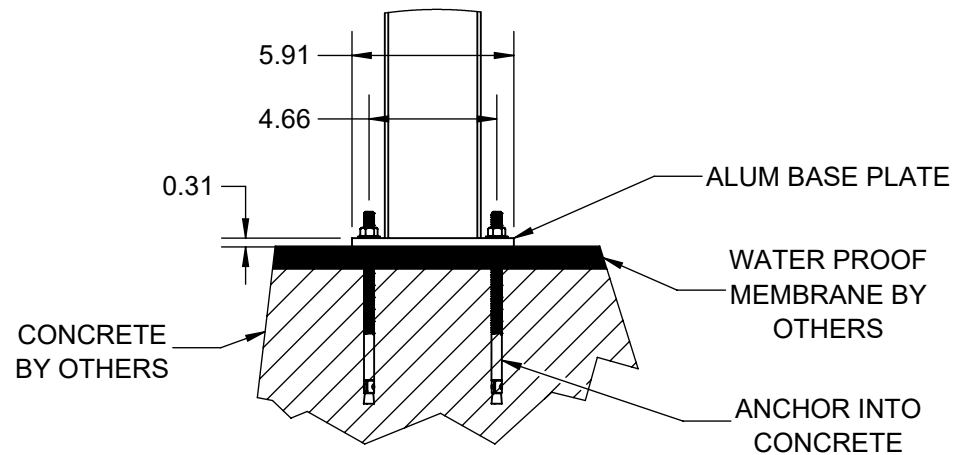

POST BASE CONNECTION INTO WOOD WITH THROUGH BOLTS

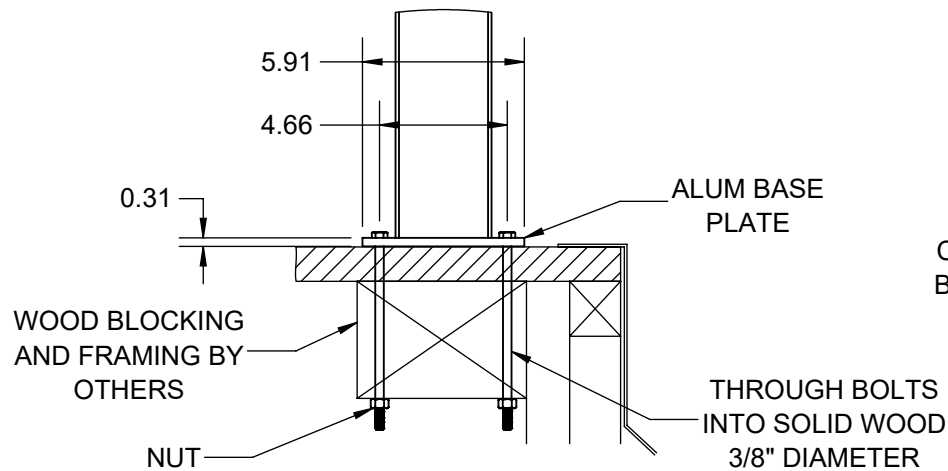

NOTE:

1. COMMERCIAL APPLICATIONS ARE ALWAYS BOLTED, USE 3/8" DIAMETER A307 THROUGH BOLTS INTO SOLID WOOD BLOCKING.
2. WOOD BLOCKING BY OTHERS.
3. BLOCKING MUST BE DESIGNED TO WITHSTAND PROPER LOADING.

THE INFORMATION CONTAINED IN THIS DRAWING IS PROTECTED BY COPYRIGHT AND PATENT LAWS OF THE UNITED STATES AND OTHER COUNTRIES. ANY REPRODUCTION IN PART OR AS A WHOLE WITHOUT WRITTEN PERMISSION IS PROHIBITED.

Barrette OUTDOOR LIVING		
DRAWN: EP	DATE: 02/08/2023	APPROVED:
DESCRIPTION: PERGOLA POST AND SURFACE MOUNT		
DETAIL		
SHEET 4 OF 4	REVISION	PART NUMBER
SCALE 1:16		N/A
WEIGHT: N/A		